




ALL DIMENSIONS ARE IN mm UNLESS NOTED OTHERWISE

N.G.R E: 351655 N: 198070

CONCESSION REQUIRED NO

NOTES:

MONMOUTHSHIRE COUNTY COUNCIL  
PLANNING SECTION  
  
- 1 AUG 2016  
  
Act of: Ref No:

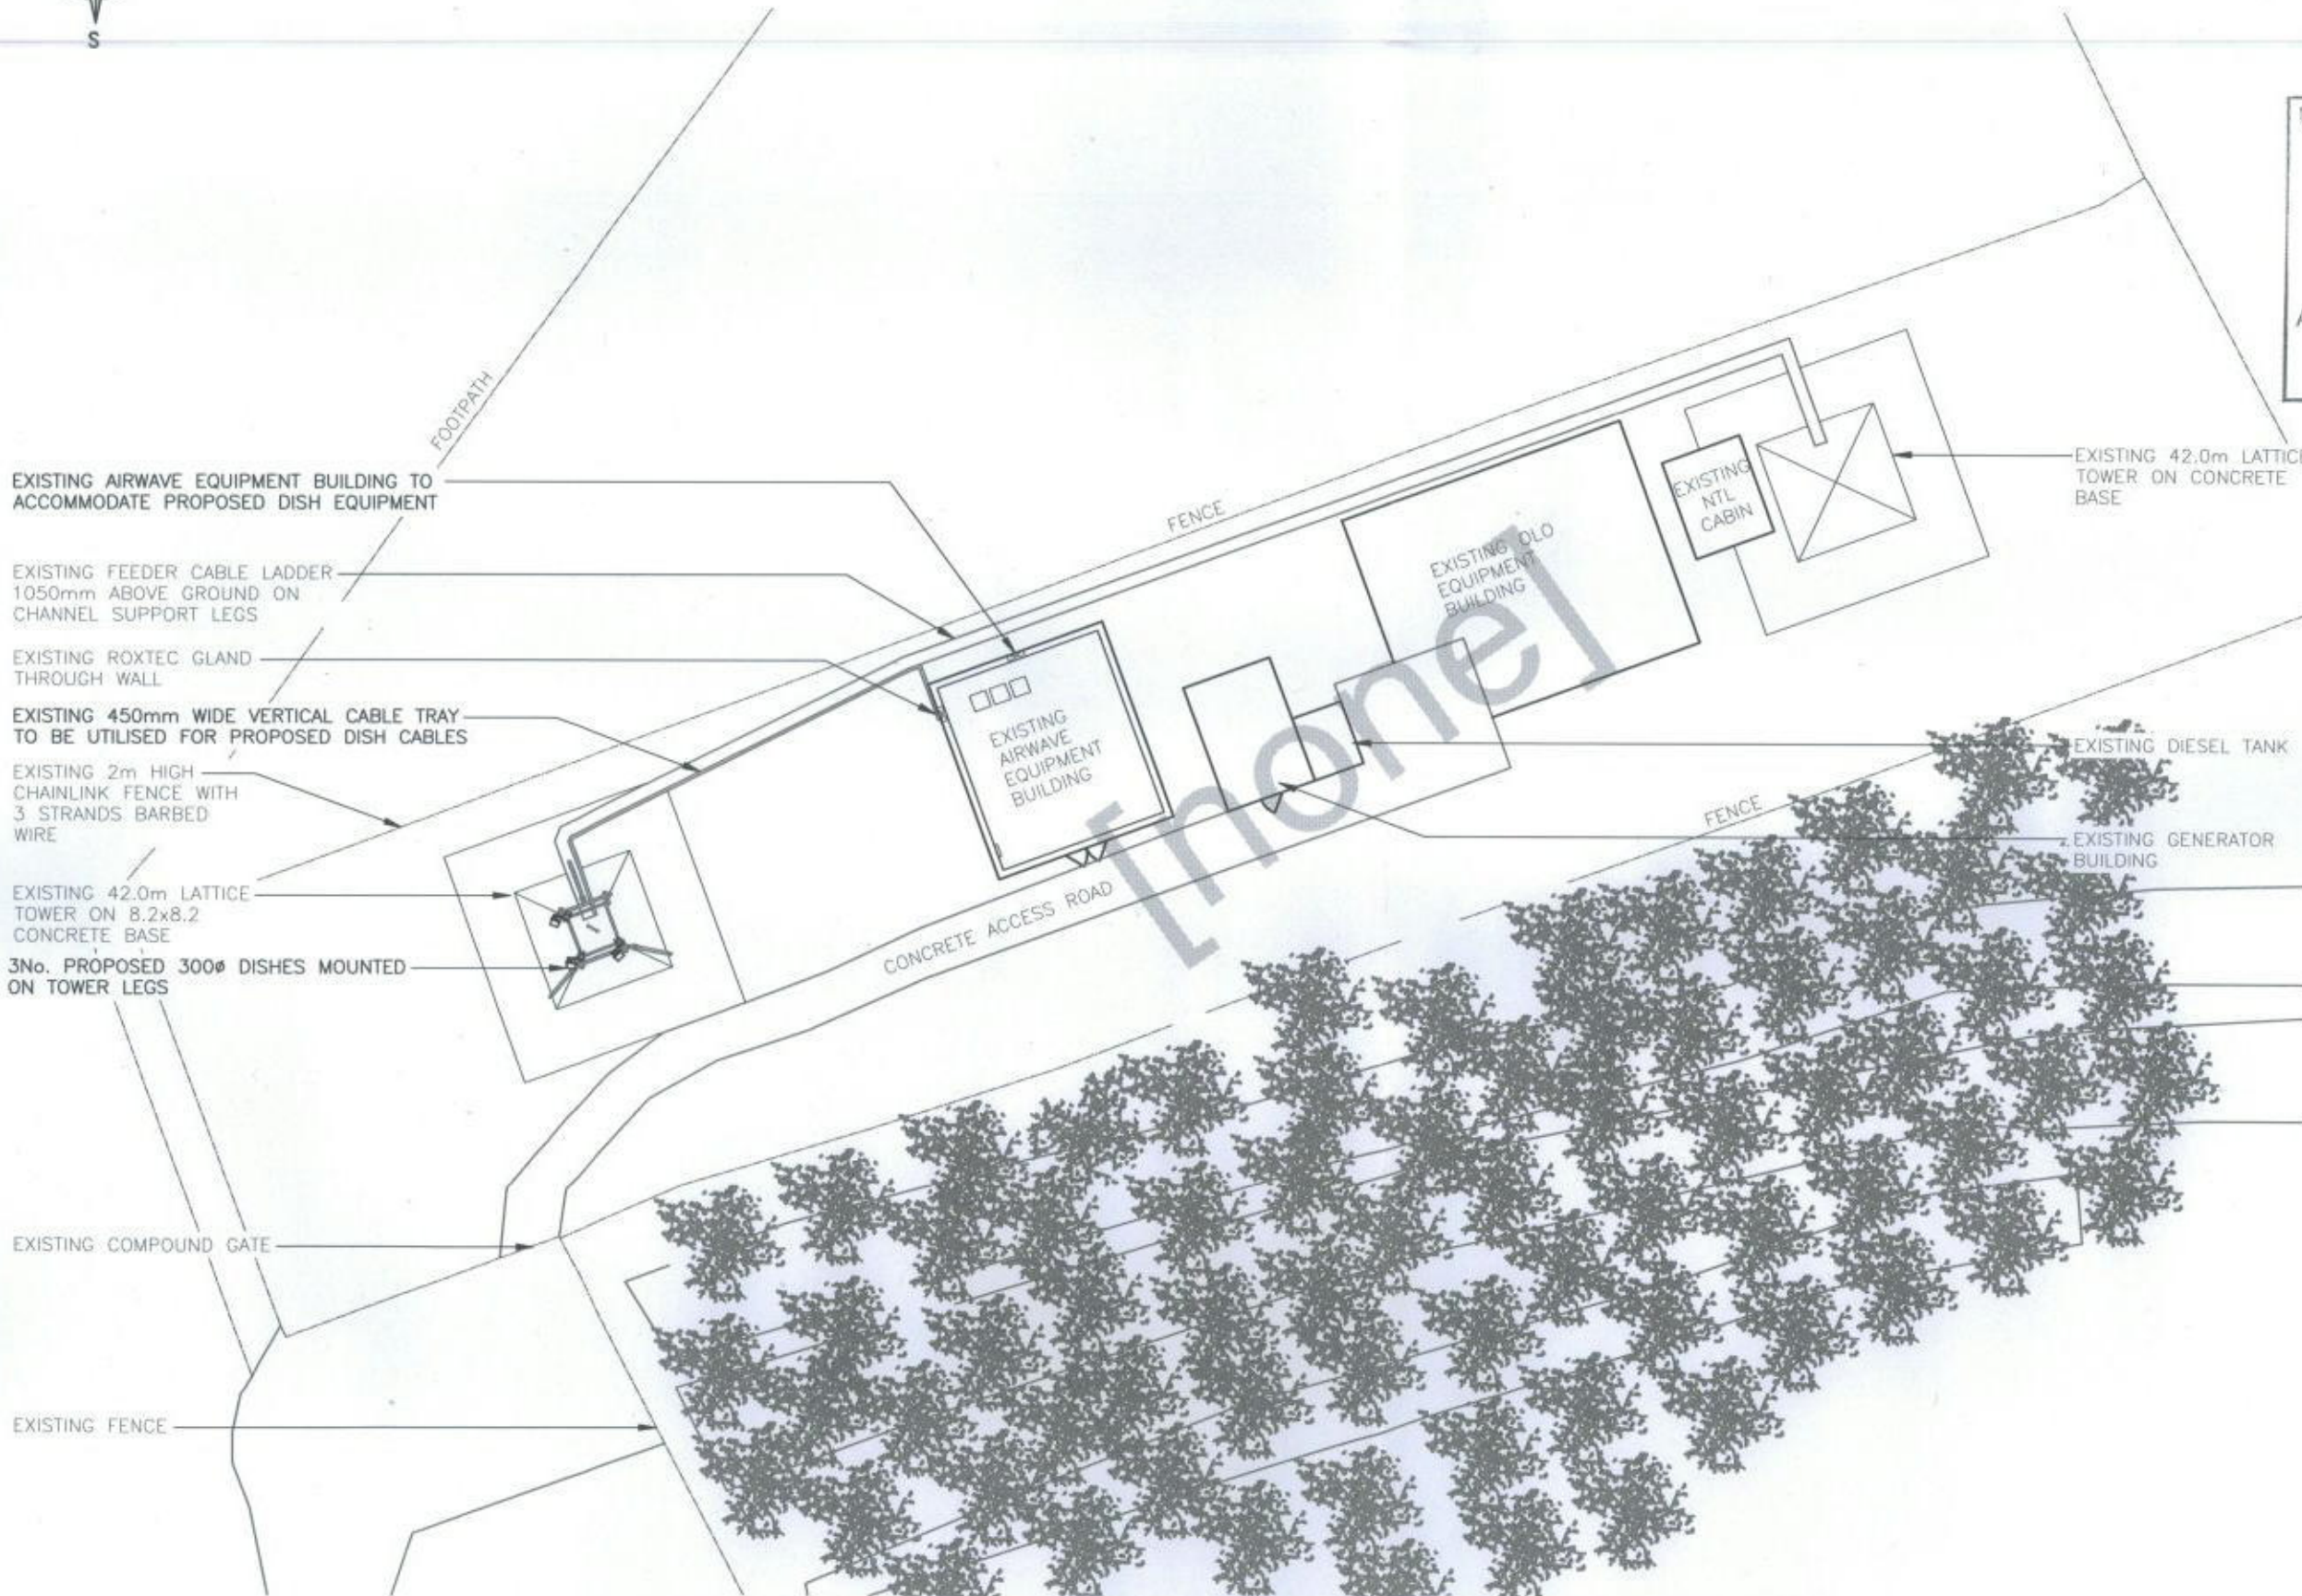

PROPOSED SITE PLAN  
(1:250)

A	Issued for Approval	DP	SS	09.06.16
REV	MODIFICATION	BY	CH	DATE

**CLARKE telecom**  
Unit E, Madison Place, Northampton Road, Manchester, M40 5AG  
Tel: 0161 785 4500  
Fax: 0161 785 4501  
Web: www.clarke-telecom.com

**AIRWAVE**  
Airwave Solutions Ltd  
Charter Court, 50 Windsor Rd, Slough, Berkshire, SL1 2EJ

**NEC**

SEGMENT REF.	SITE CODE
KXR236	GWE040

Site Name	Opt.
GAER HILL TOWER	-

Site Address / Contact Details  
GAER HILL FARM  
ST. ARVANS  
CHEPSTOW  
GWENT  
NP16 6EZ

Drawing Title: PROPOSED SITE PLAN

Purpose of issue:	PLANNING	Dwg Rev:
Drawing Number:	200	A

Surveyed By:	DW	Original Sheet Size:	A3	Pack Issue:				
Drawn:	DP	Date:	03.05.16	Checked:	SS	Date:	09.06.16	A